


Exploded View of Irripod Effluent System

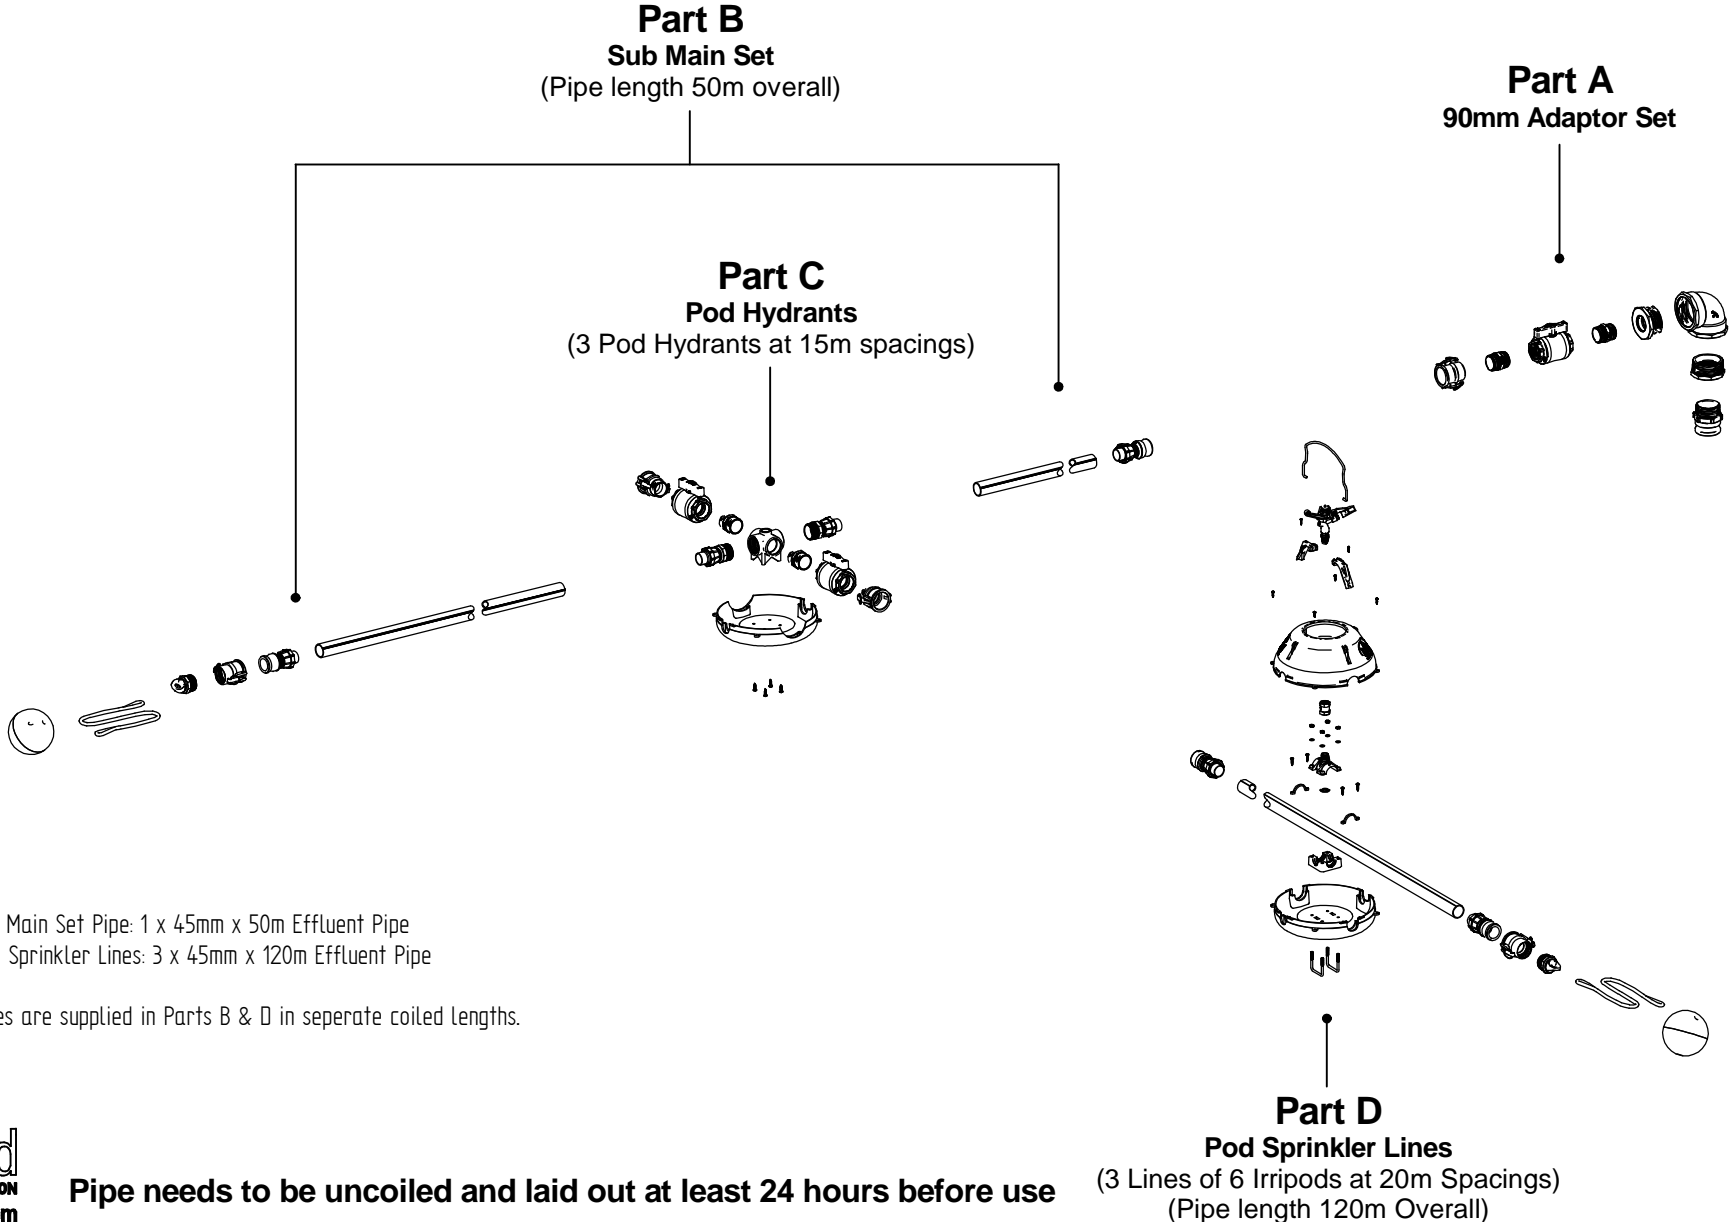

Pipe Details:
 Part B – Sub Main Set Pipe: 1 x 45mm x 50m Effluent Pipe
 Part D – Pod Sprinkler Lines: 3 x 45mm x 120m Effluent Pipe

Note: All pipes are supplied in Parts B & D in separate coiled lengths.



Pipe needs to be uncoiled and laid out at least 24 hours before use